



01 PLAN  
1:100

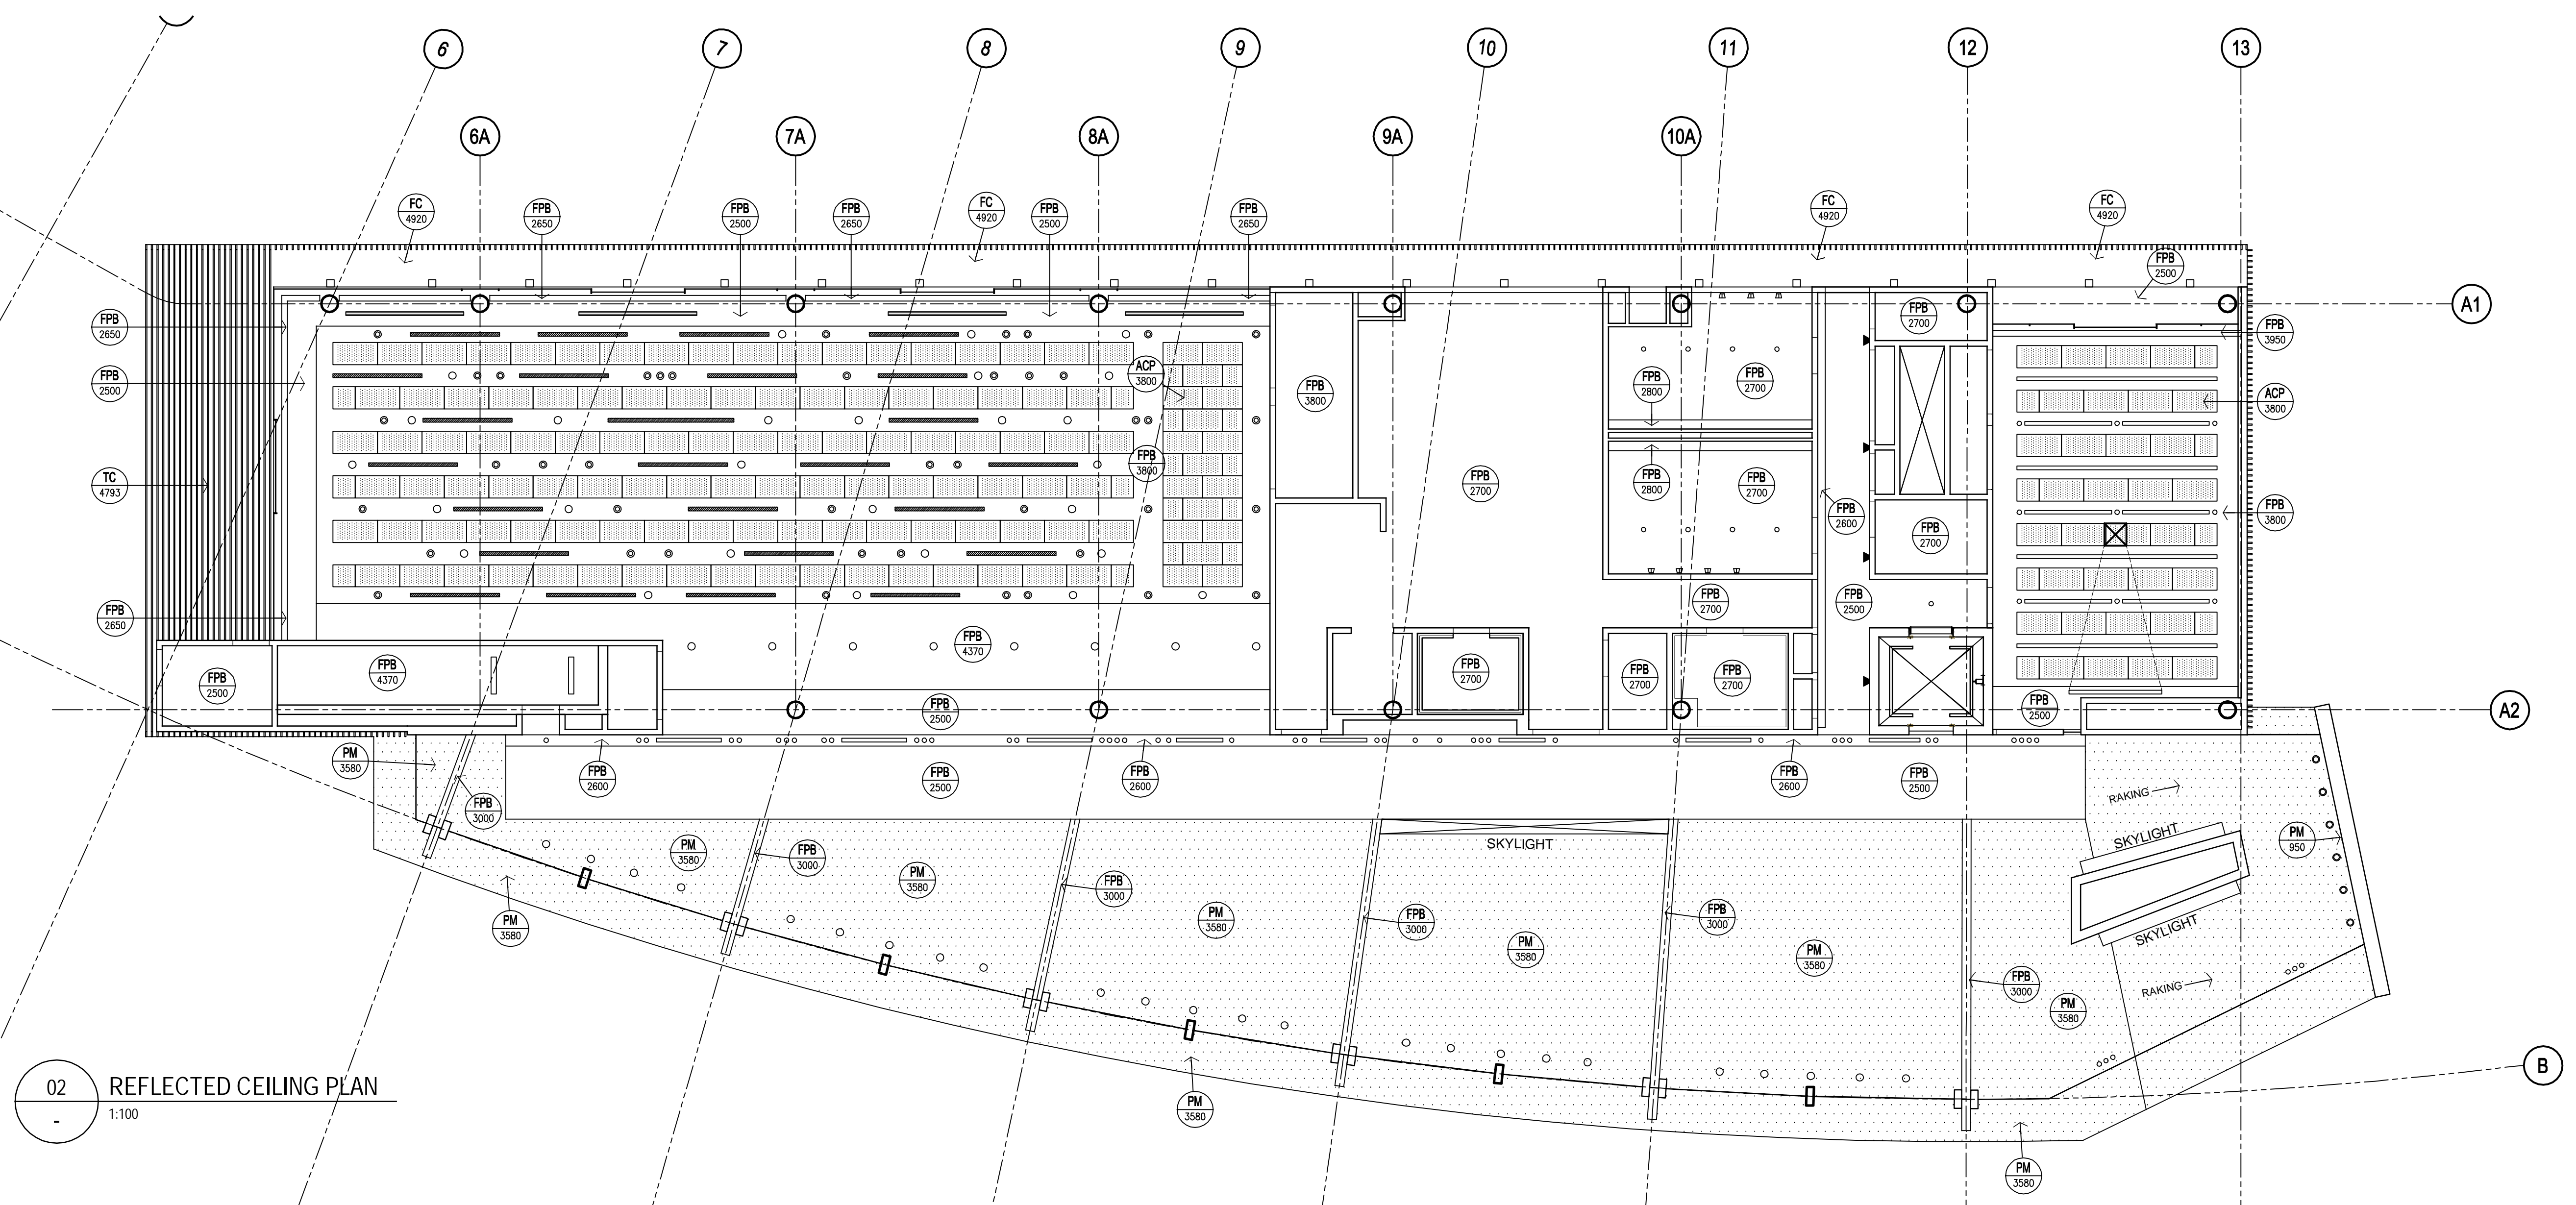

02 REFLECTED CEILING PLAN  
1:100

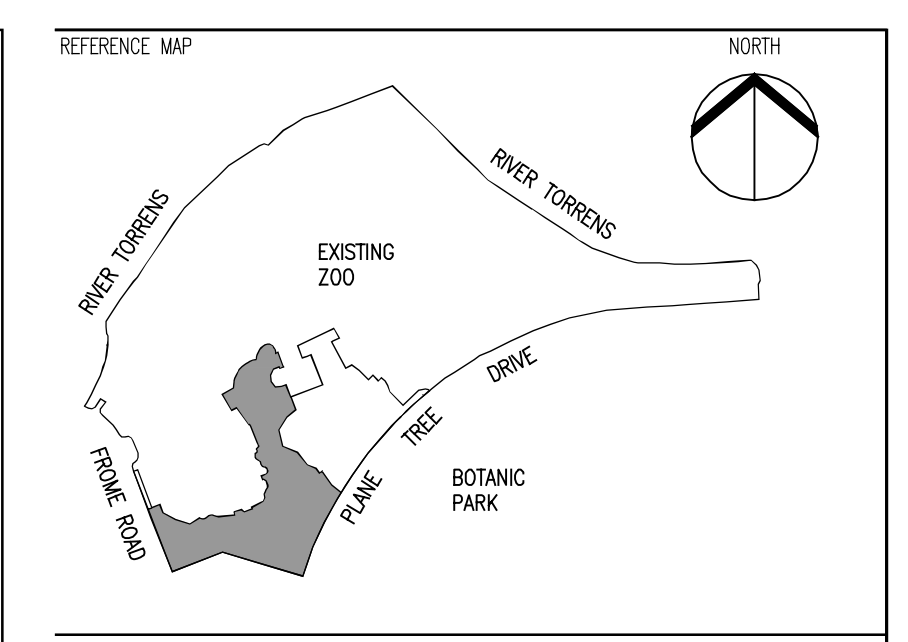

- NOTES
1. DO NOT SCALE DRAWINGS. WRITTEN DIMENSIONS GOVERN.
  2. ALL DIMENSIONS ARE IN MILLIMETRES UNLESS NOTED OTHERWISE.
  3. ALL DIMENSIONS SHALL BE VERIFIED ON SITE BEFORE PROCEEDING WITH THE WORK. HASSELL SHALL BE NOTIFIED IN WRITING OF ANY DISCREPANCIES.
  4. THIS DRAWING MUST BE READ IN CONJUNCTION WITH ALL RELEVANT CONTRACTS, SPECIFICATIONS, REPORTS AND DRAWINGS.

© COPYRIGHT OF THIS DRAWING IS VESTED IN HASSELL LIMITED.  
2007 HASSELL LIMITED.

THIS DRAWING IS AN UNCONTROLLED COPY, UNLESS NOTED OTHERWISE

00	ISSUE FOR INFORMATION	23.06.08
REV	DESCRIPTION	DATE

CLIENT

CONSULTANT

HASSELL LIMITED ACN 007 711 435  
70 HINDMARSH SQUARE ADELAIDE SA 5000  
AUSTRALIA  
ADELAIDE@HASSELL.COM.AU  
T 61 8 8203 5222 F 61 8 8203 5200

PROJECT

**ADELAIDE ZOO  
ENTRANCE GATEWAY**

DRAWING TITLE

**CONFERENCE - FLOOR PLAN  
AND REFLECTED  
CEILING PLAN**

STATUS

**DESIGN DEVELOPMENT**

SCALE AT B1	DRAWN	CO-ORDINATED	CHECKED	APPROVED
1:100	LJ			

JOB NO.	DRAWING NUMBER	REV
AA0437	EG_A275	00

HASSELL

